




BOUNDARY

105090

THE RETREAT PORT STEPHENS

ACCESS EASEMENT

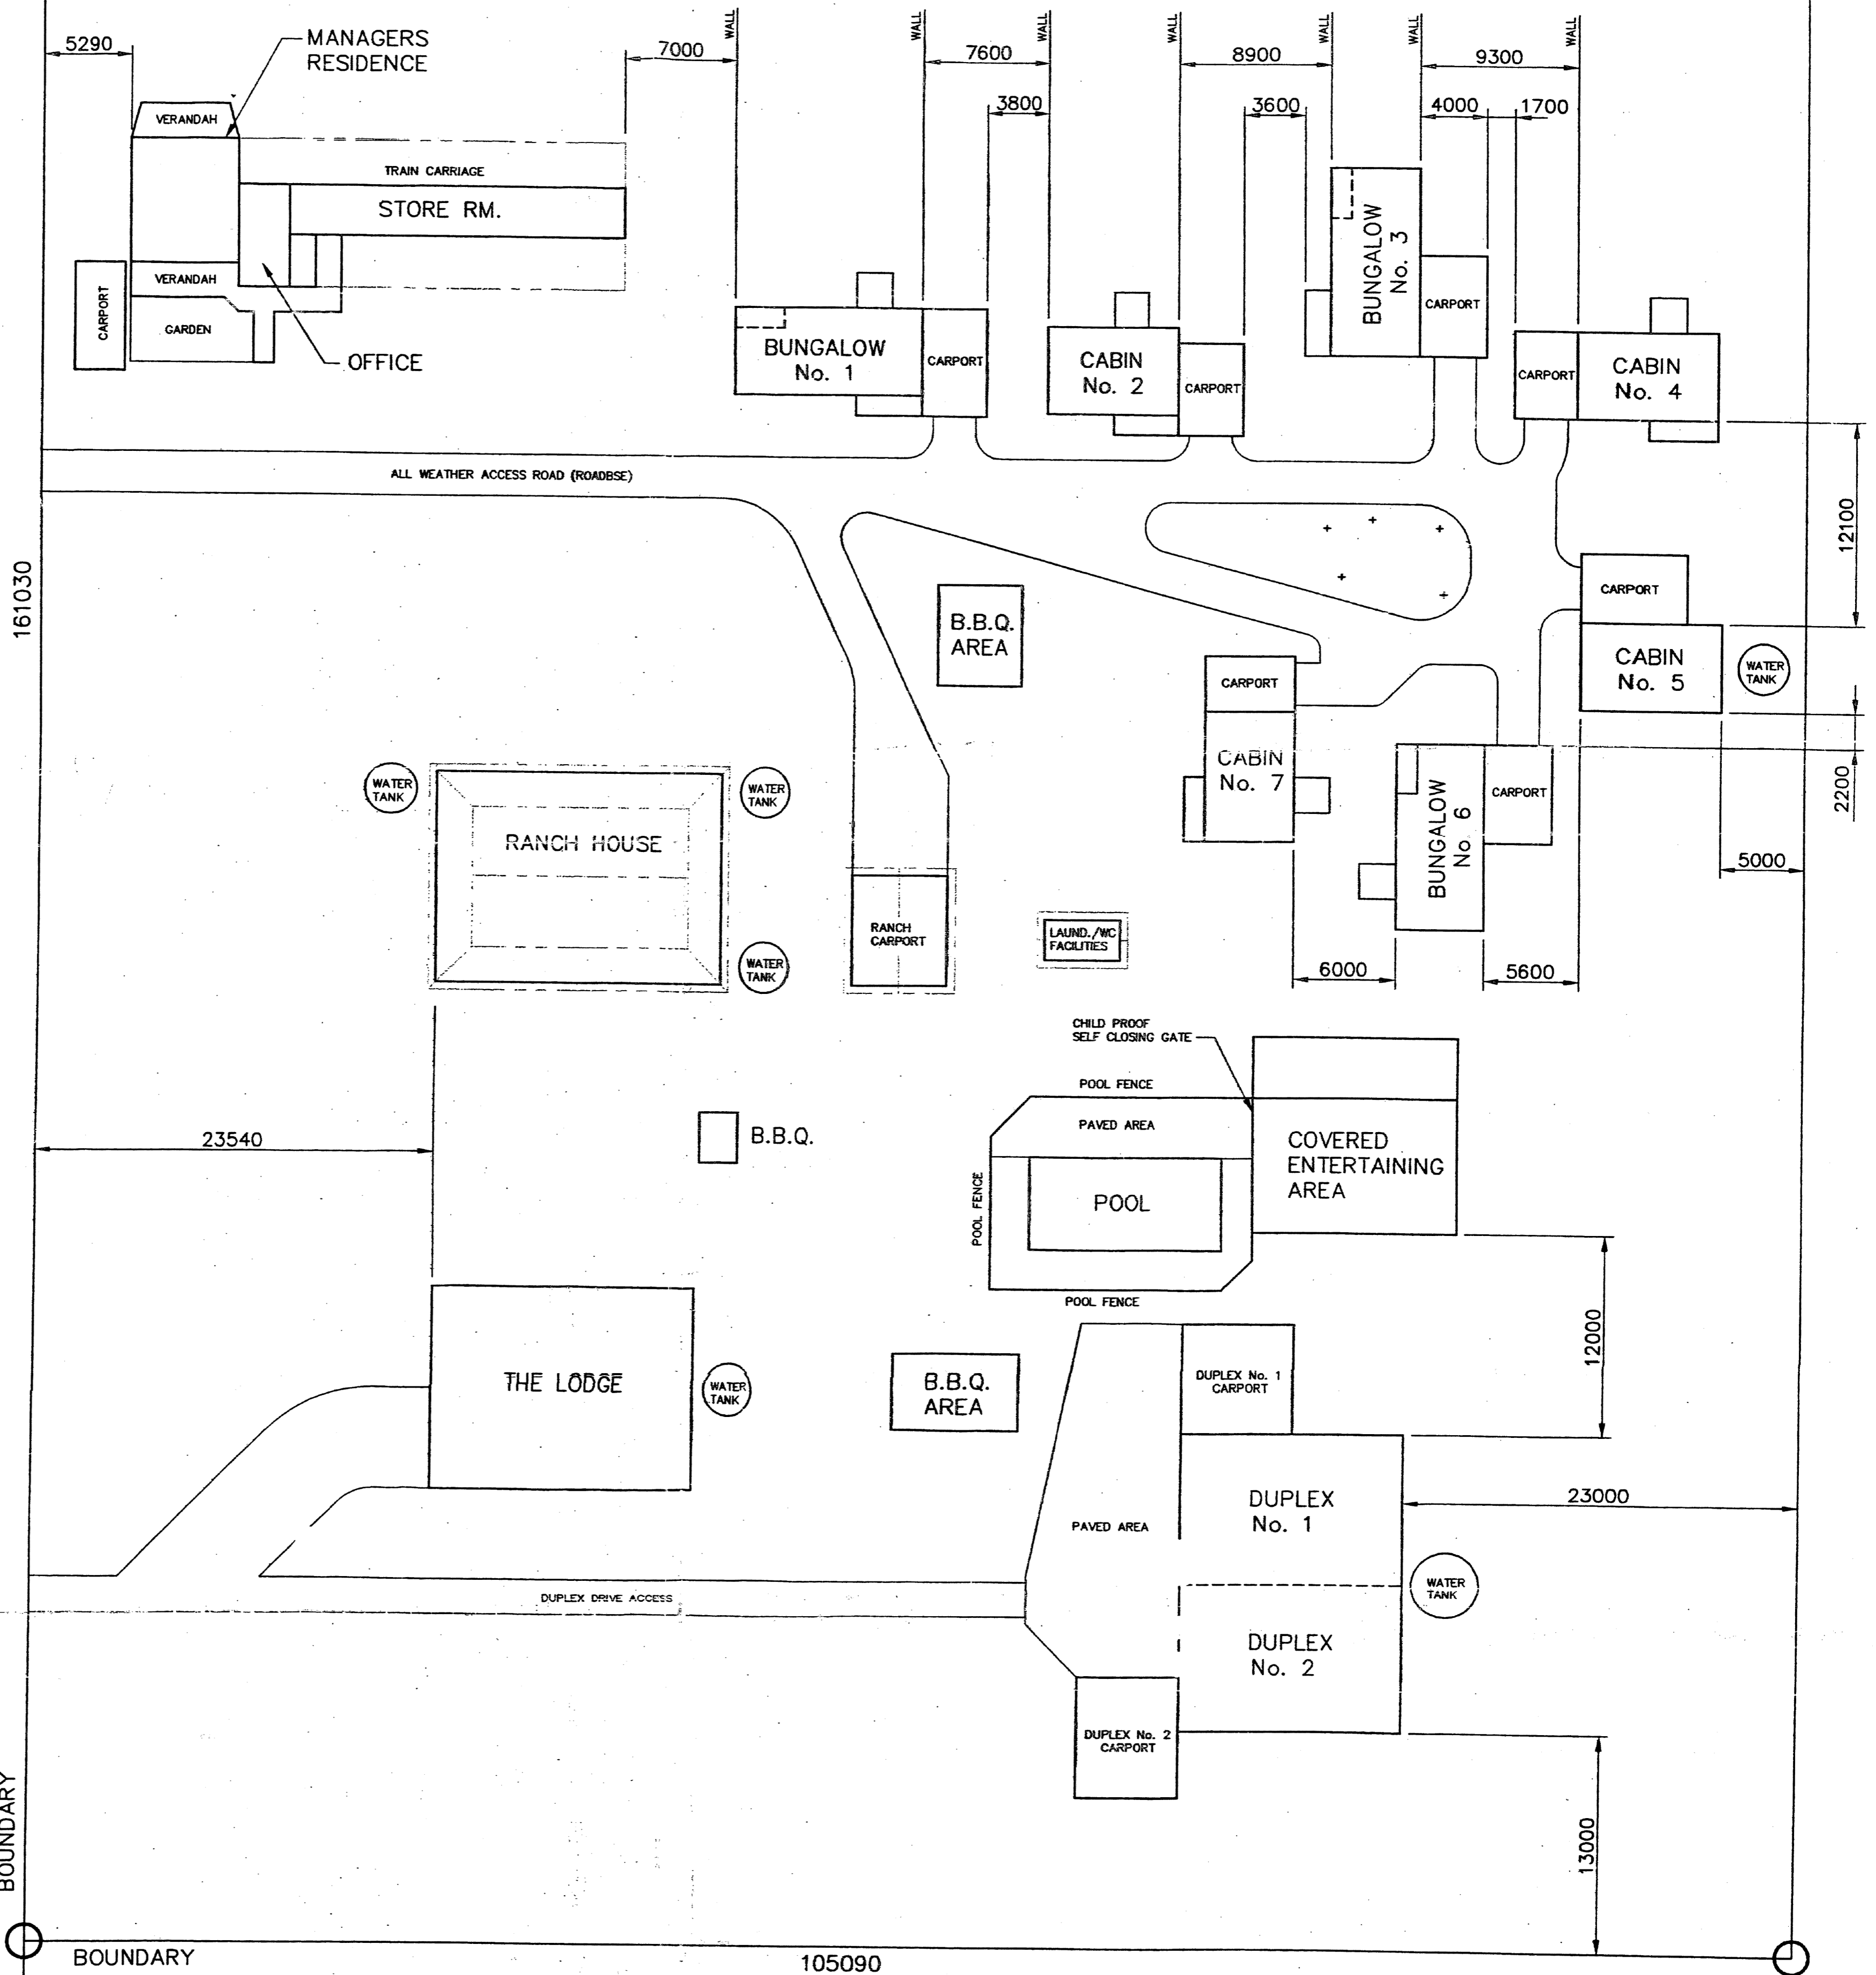

SITE - LAYOUT PLAN

THE RETREAT - PORT STEPHENS
 AT
 LOT 436 NELSON BAY ROAD
 ANNA BAY
 FOR R.G. & L.G. HOLLIER

SCALE	DATE
1:250 U.M.O.	JAN. 02
DRAWING NUMBER	
A1 0102	
REV.	
NO.	